


Legend

Land owned by Milton Keynes Development Partnership

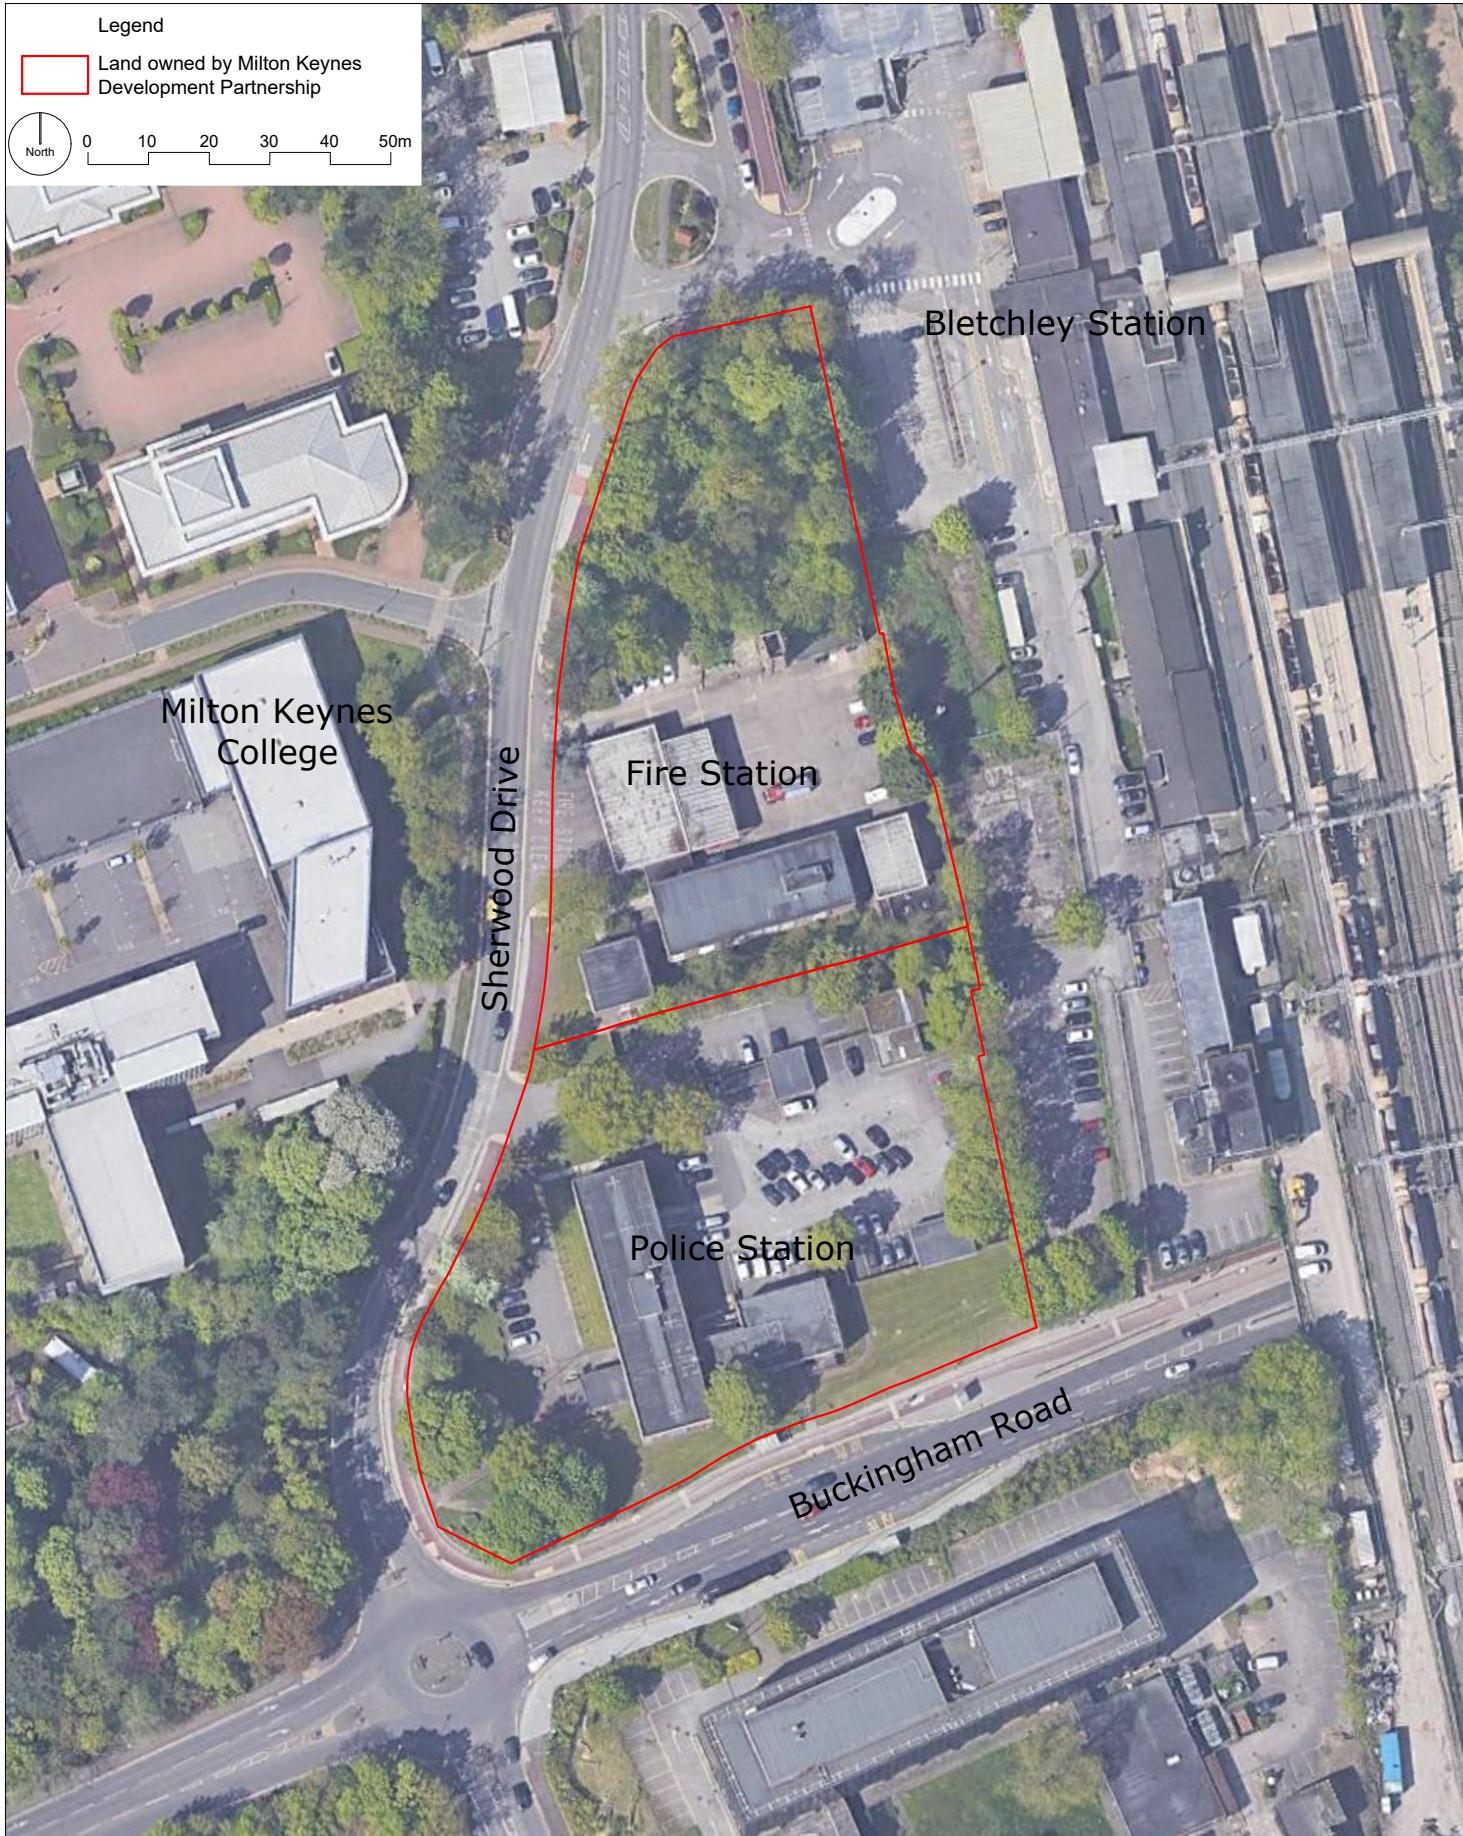

Milton Keynes
Development Partnership

Civic Offices, 1 Saxon Gate East,
Central Milton Keynes, MK9 3EJ
Tel. 01908 254321

Project
BLETCHLEY

Drawing Title
**LOCATION PLAN FOR FIRE
STATION AND POLICE STATION**

Scale
1:1250@A4

Project No
102

Date
15.06.2022

Drawing No
102-07

Drawn by
IS

Check by
NS

Revision

-