



Bletchley Transport Hub - Scheme Endorsement and Confirmation of Funding Arrangements

Option 1

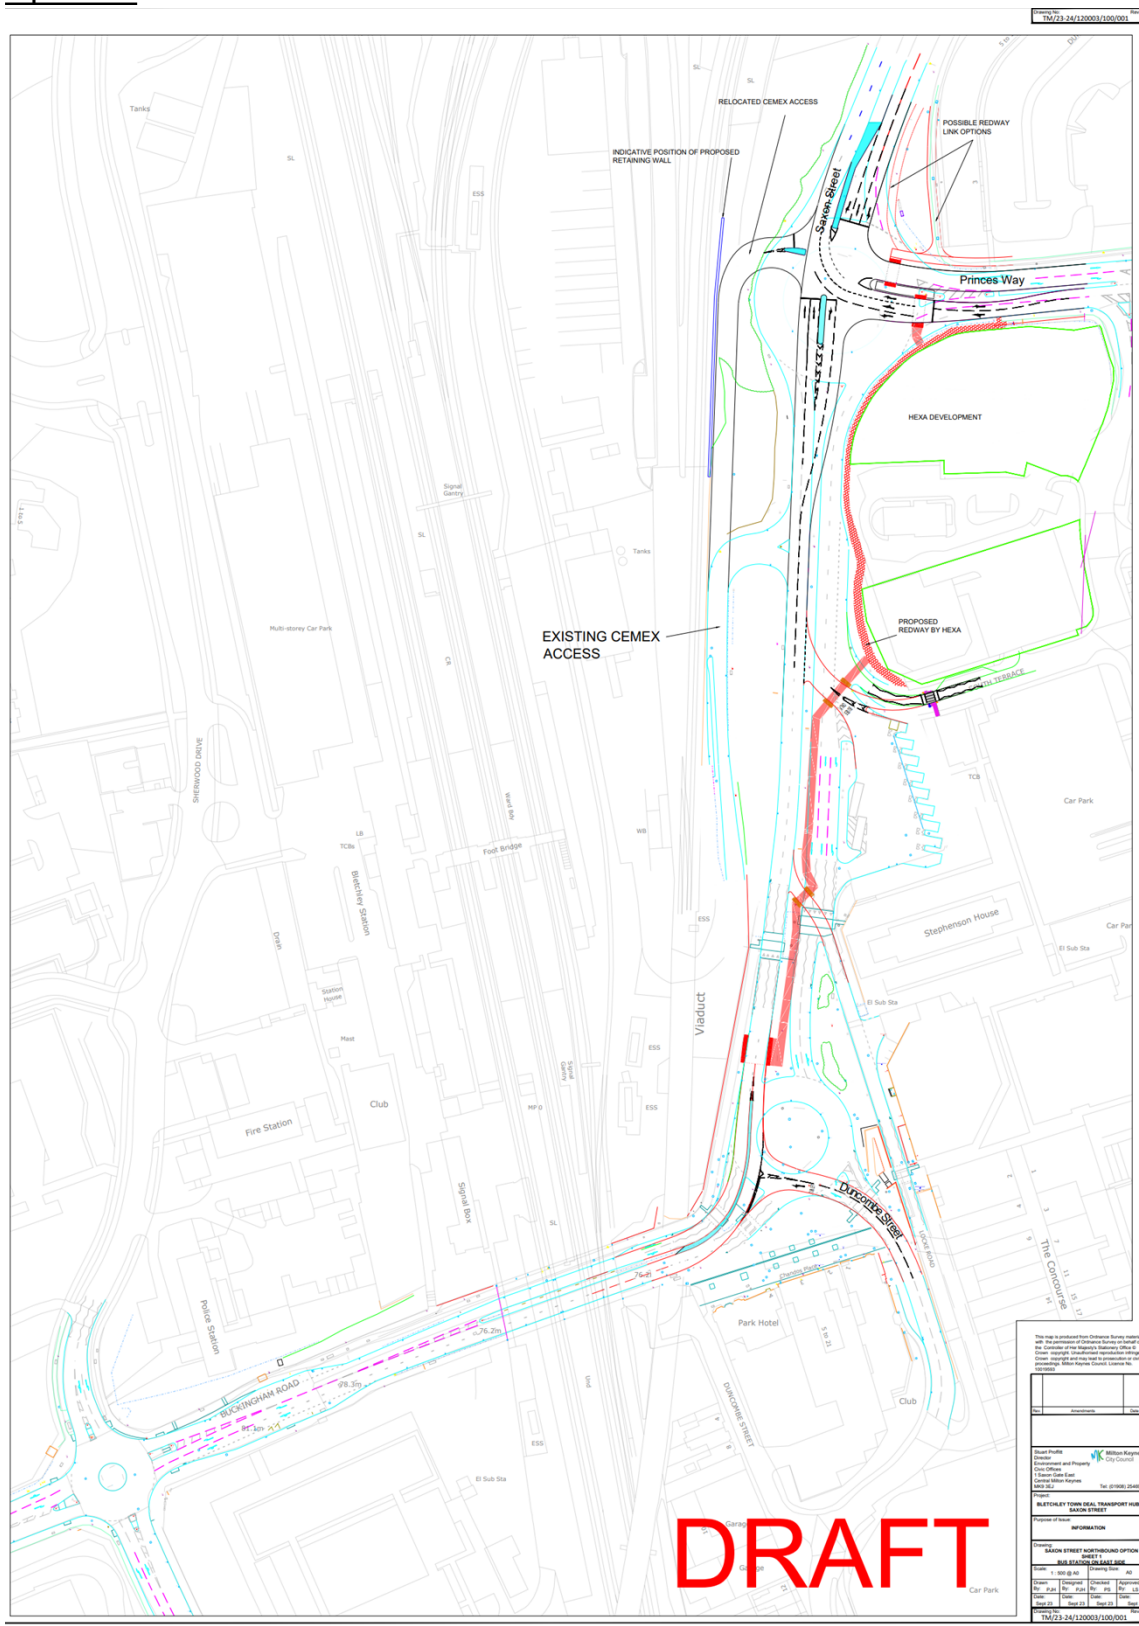

Bletchley Transport Hub - Scheme Endorsement and Confirmation of Funding Arrangements

Option 2

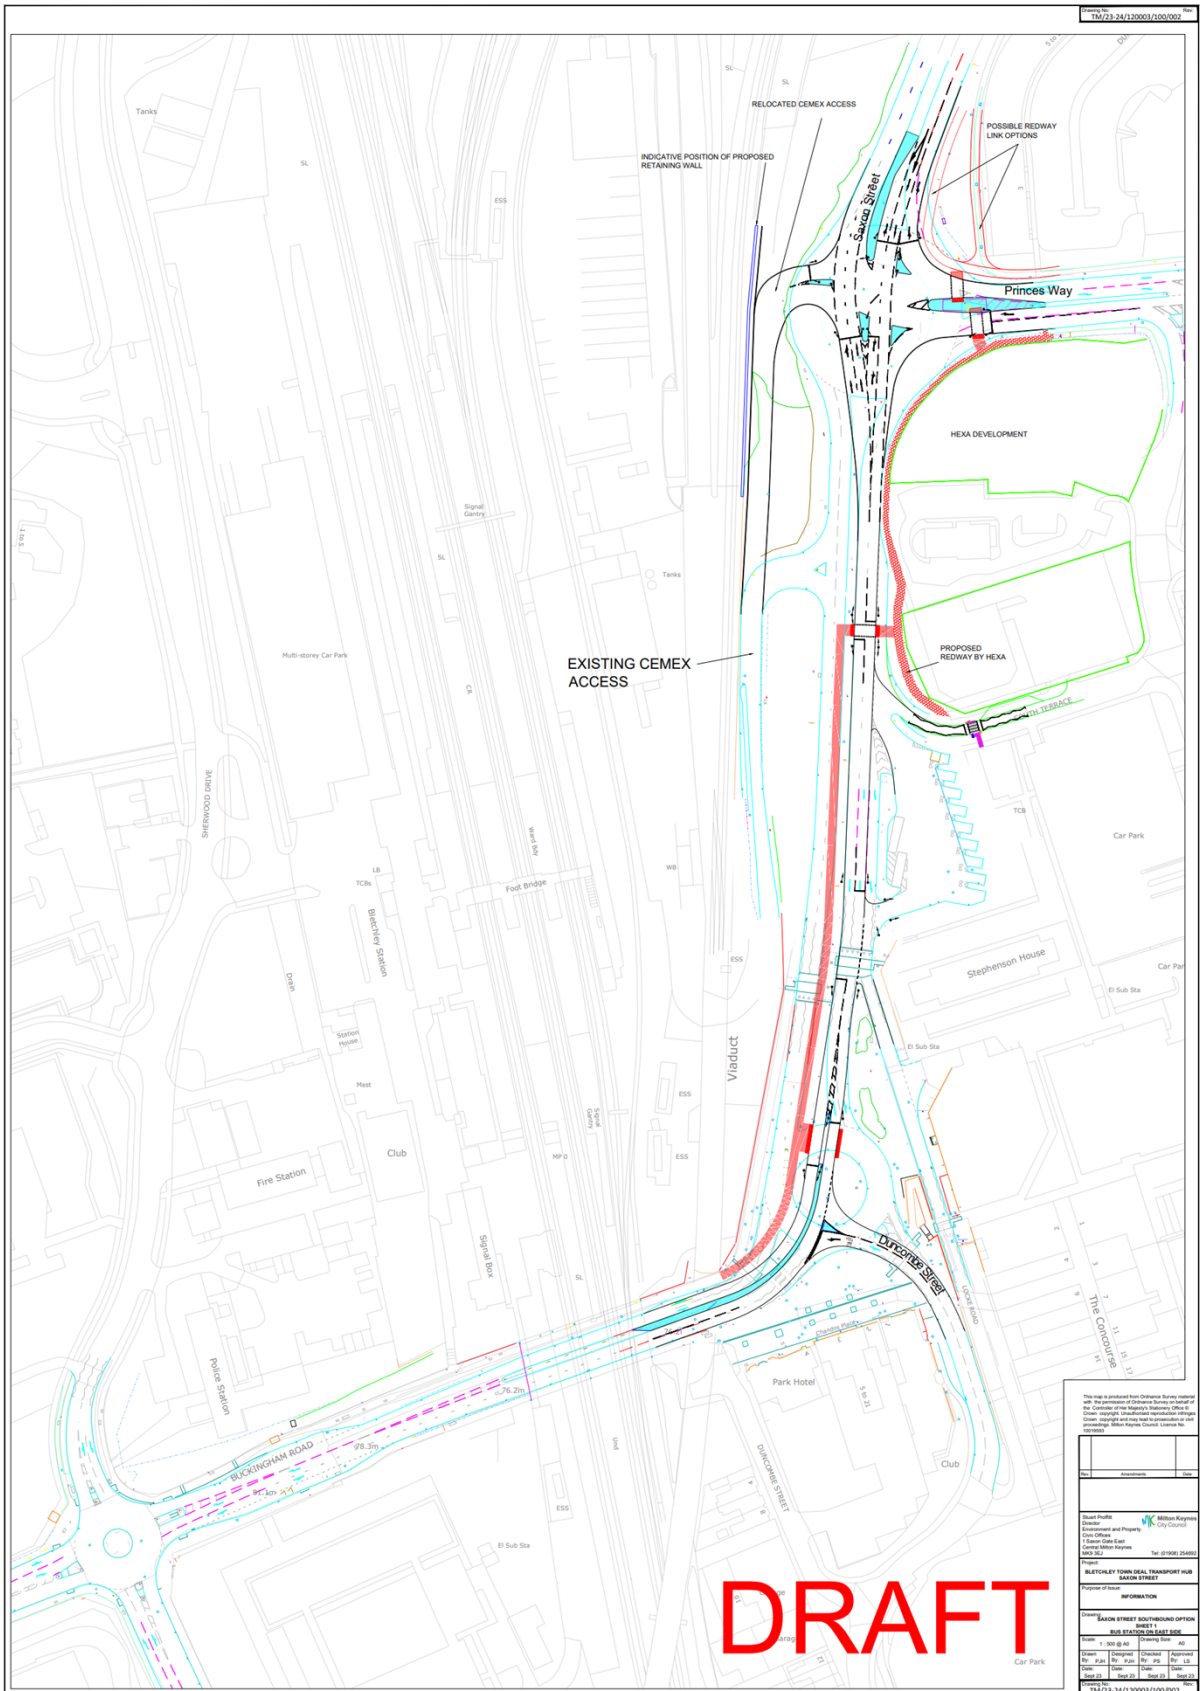

This map is produced from Ordnance Survey data with the permission of Ordnance Survey on behalf of the Controller of Her Majesty's Stationery Office. Crown copyright and may not be reproduced in any form whatsoever without the written permission of Ordnance Survey.

Rev	Description	Date

Client: Milton Keynes City Council
 Project: Bletchley Transport Hub






Bletchley Transport Hub - Scheme Endorsement and Confirmation of Funding Arrangements

Option 3

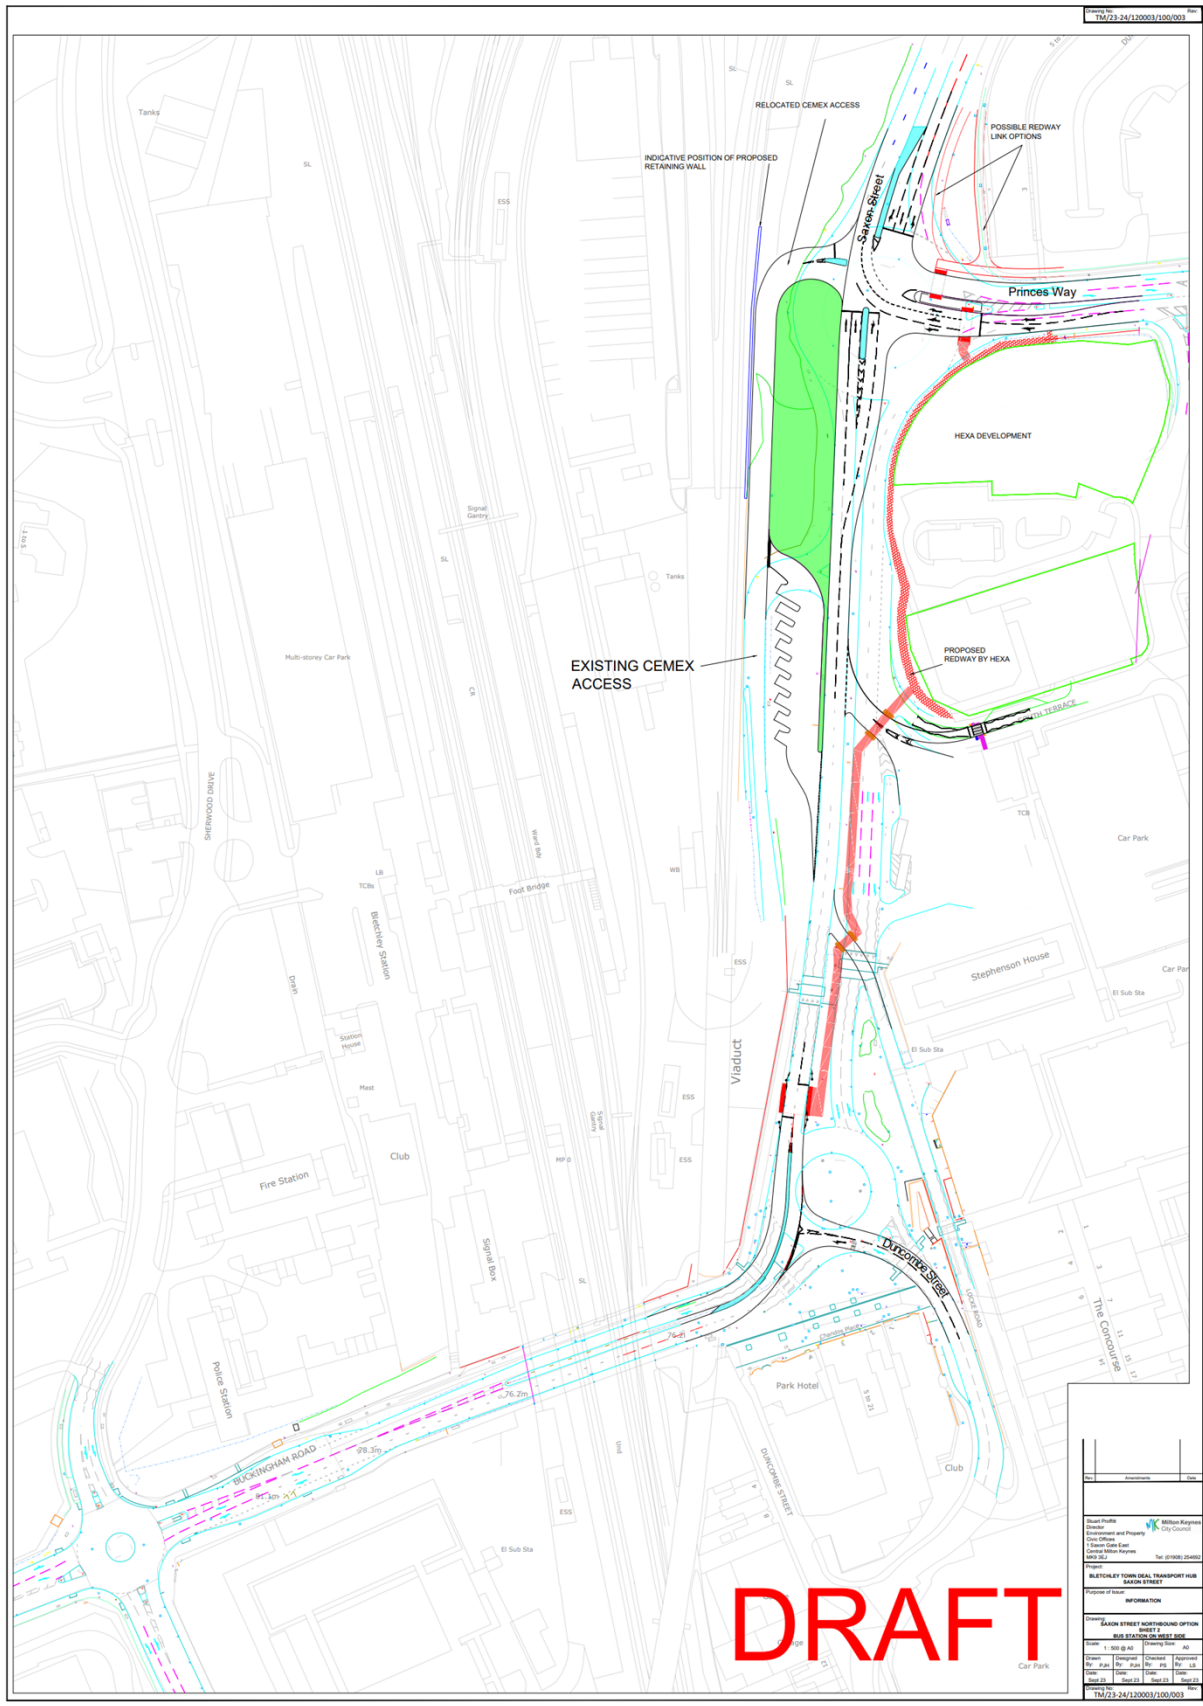

Option 4

Bletchley Transport Hub - Scheme Endorsement and Confirmation of Funding Arrangements

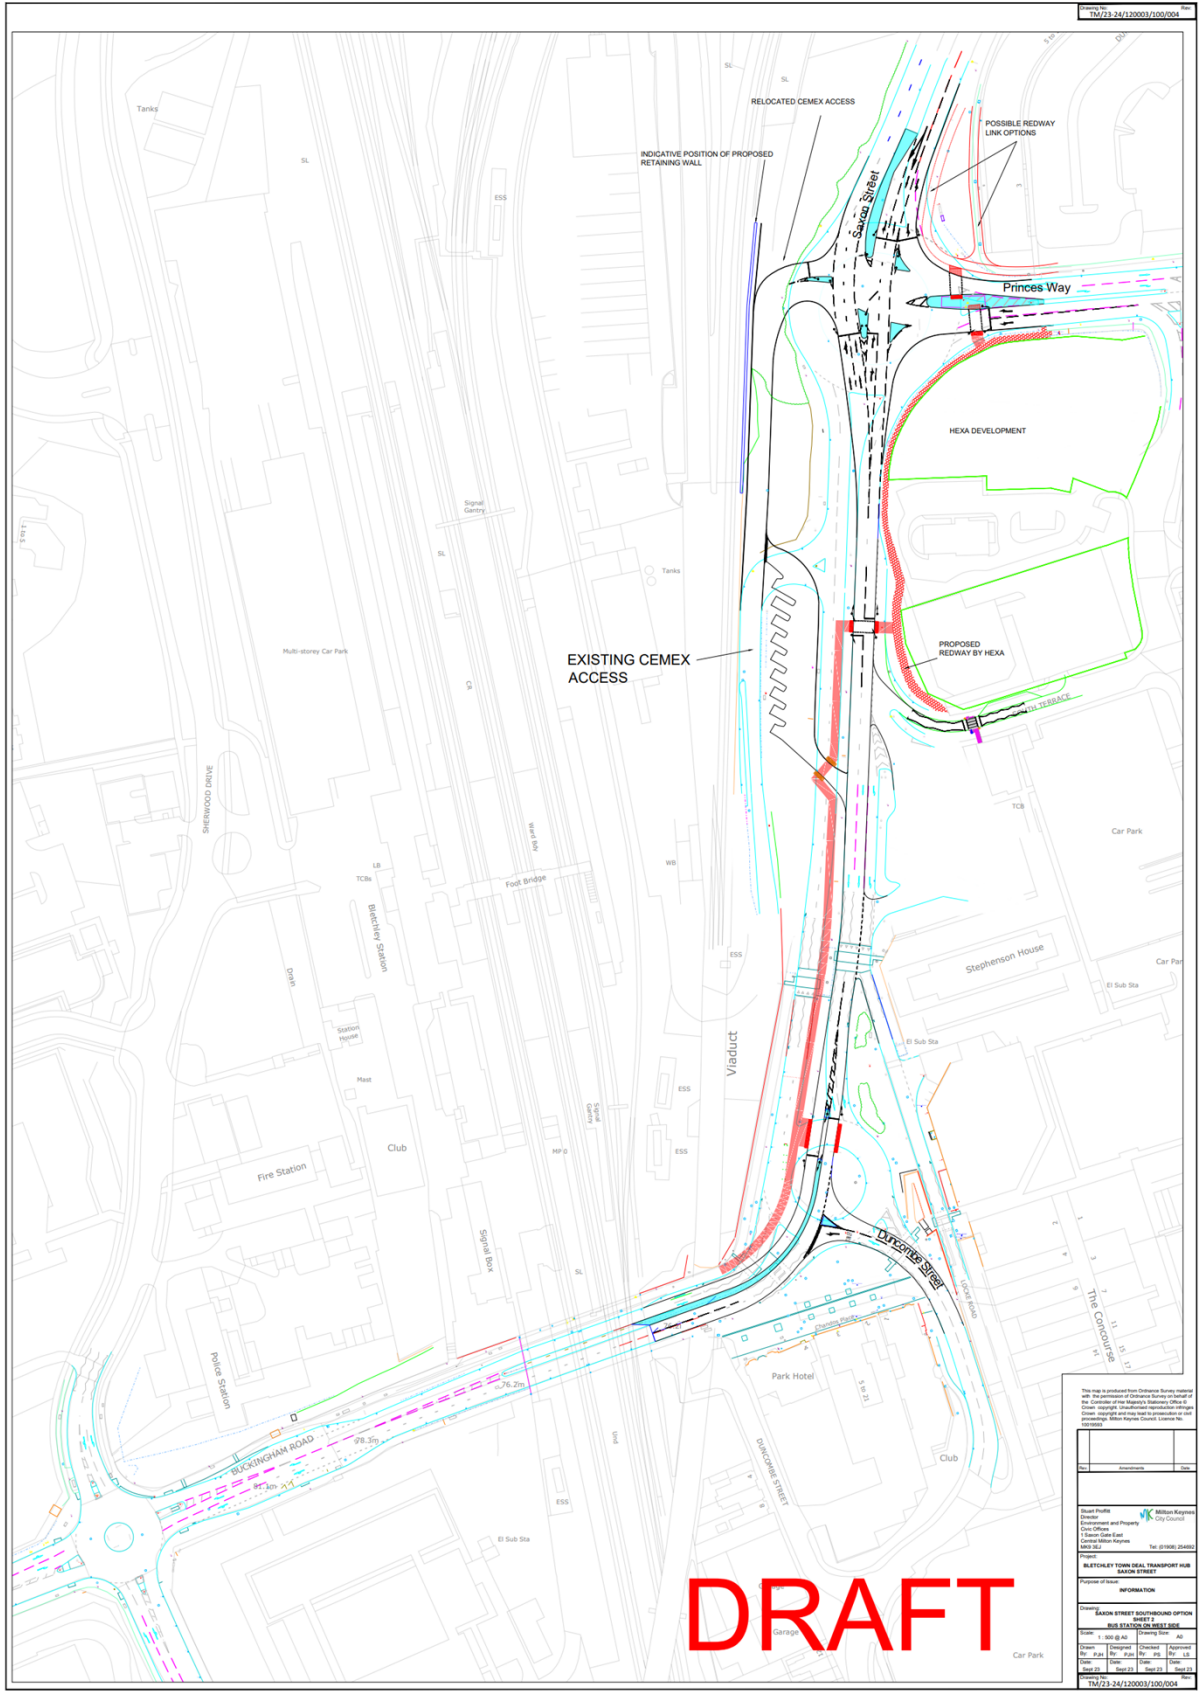


