

## ITEM 5(c)

**Application Number:** 23/02791/HOU

### **Plans and drawings extracts**


**Proposal:** The retention of a first floor rear extension with glass balconies, installation of windows on the west side elevation, and a door and windows on the east side elevation and erection of a front porch extension (retrospective) at 1 Ledbury, Great Linford, Milton Keynes MK14 5DS


**Applicant:** Mr Jasydaran Ganeswaran

**Application type:** Householder (full) application




**LOCATION PLAN**

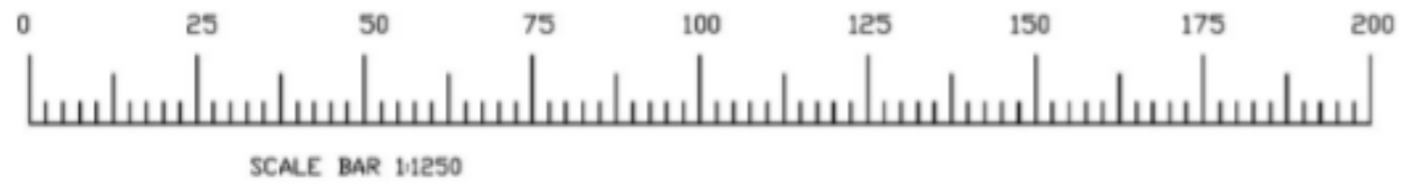

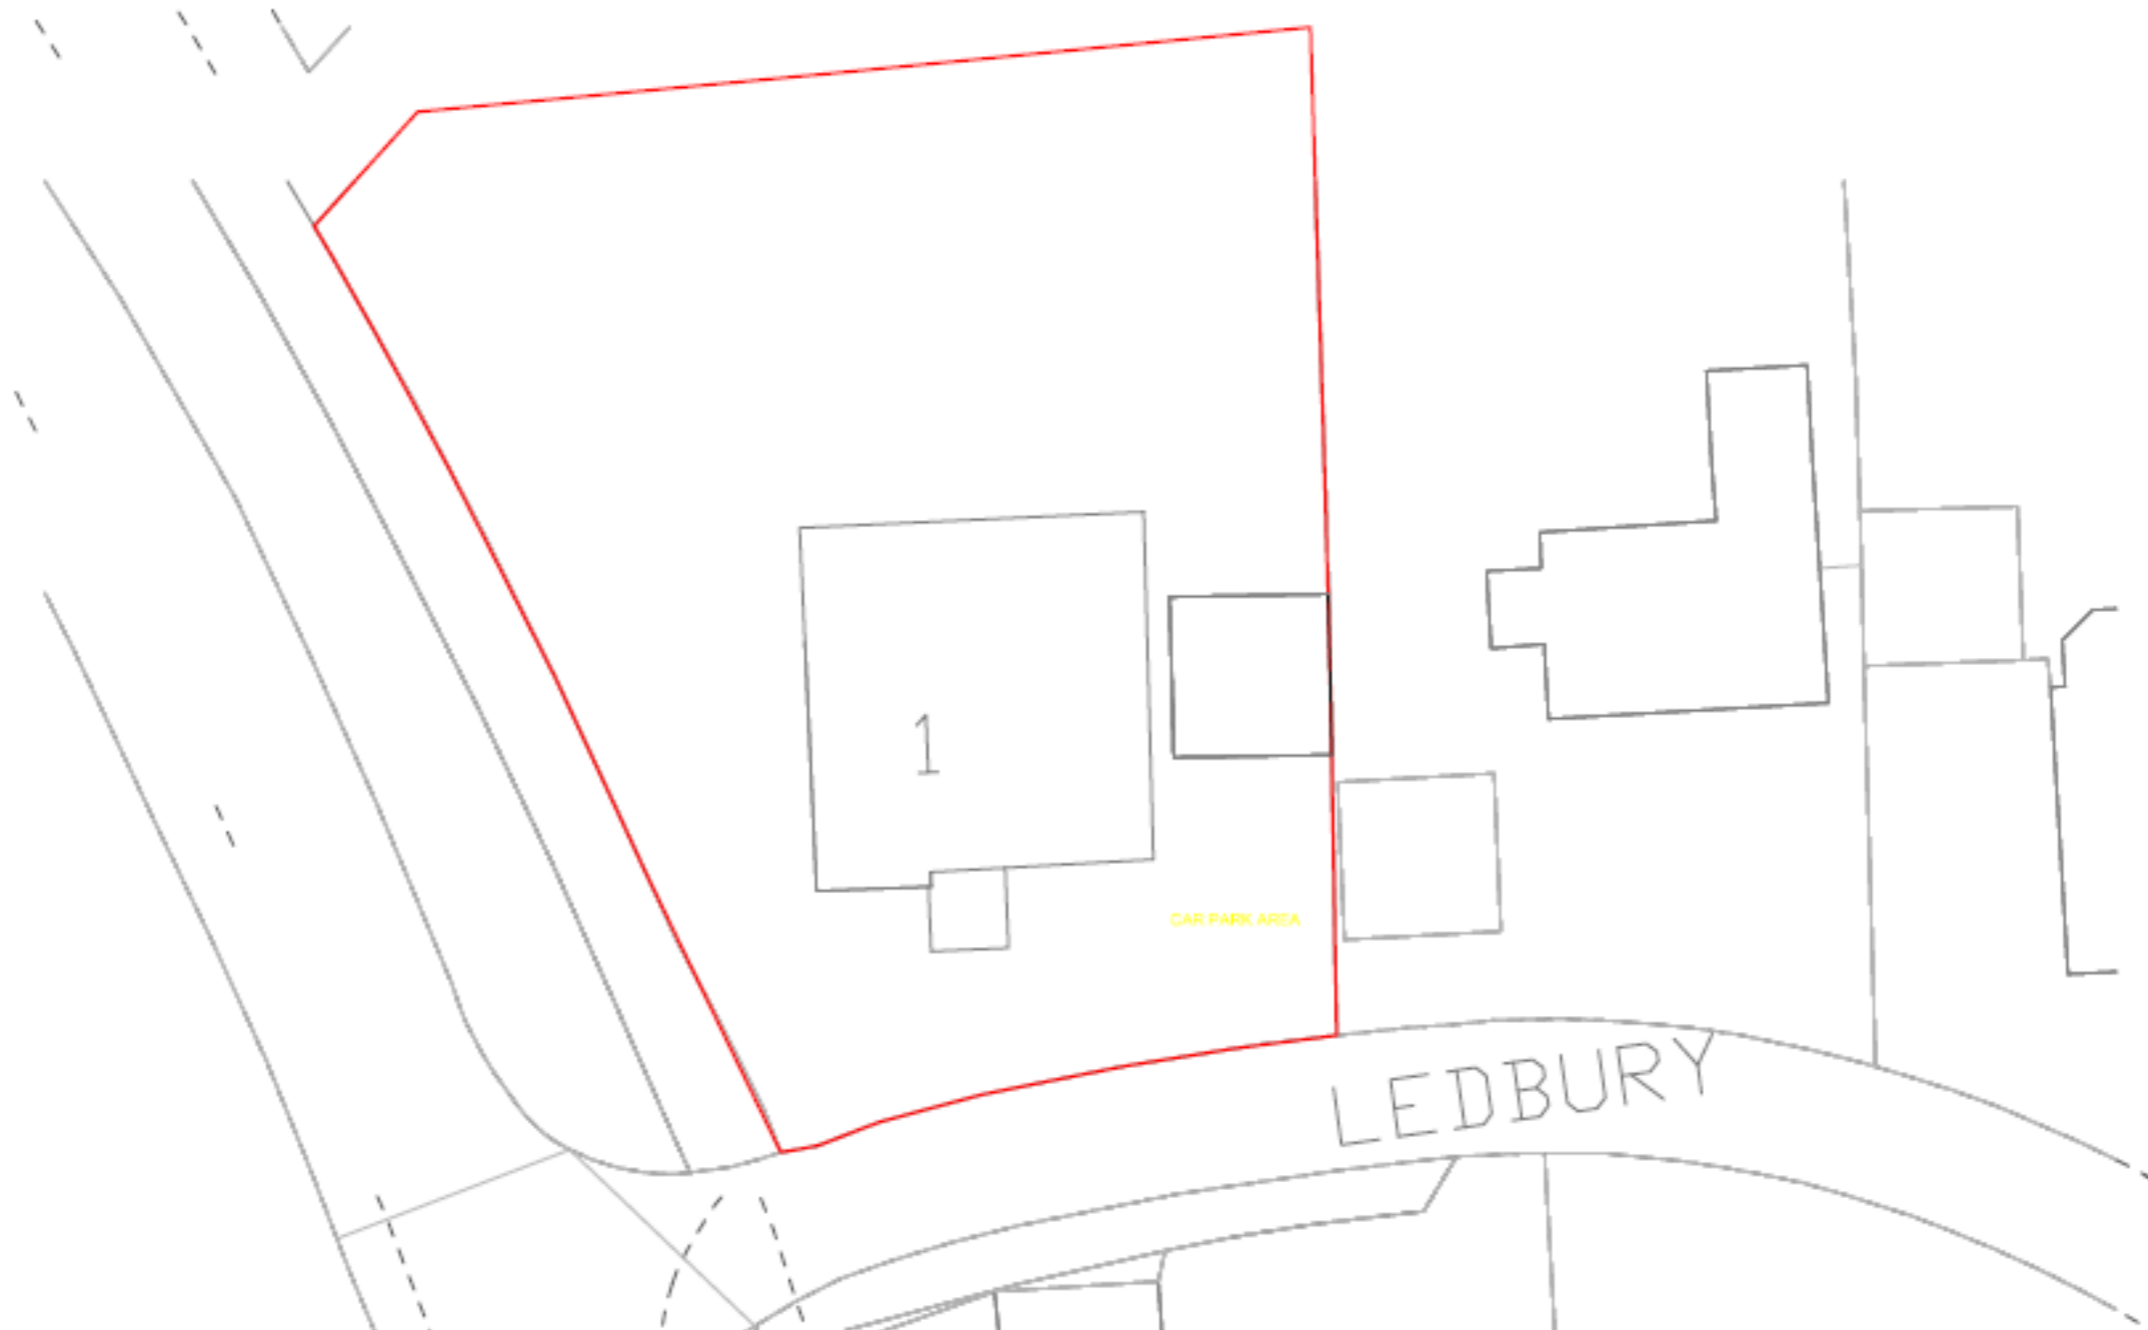


**SITE BLOCK PLAN**

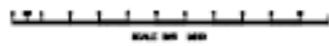

**NOTES**

1. This drawing is to be read in conjunction with all relevant Architects and Engineers drawings
2. Only figures/measurements are to be used for construction
3. All dimensions are to be verified on site prior to work commencing
4. All temporary works are the responsibility of the contractor

Copyright ©


	<b>J.BALASINGAM</b> TEL: 07500043858 jagatheebert@yahoo.com	<b>CLIENT :</b> MR.JASYDARAN GANESWARAN	<b>DRAWN BY :</b> B.J <b>DESIGNED BY :</b> B.J	<b>REVISION :</b>
	<b>PROJECT :</b> 1 Ledbury, Great Linford Milton Keynes MK14 5DS.	<b>TITLE :</b> RETENSION OF REAR EXTENSION, DIRECTION OF GLASS BALCONIES TO REAR ELEVATION/SEE WINDOWS AND PORCH	<b>DRAWING NO :</b> B4/2023/082/10 <b>DATE :</b> 02/04/2024	<b>SCALE :</b> 1:200 <b>ORG.SIZE :</b> A3




PRE EXISTING FRONT ELEVATION




PRE EXISTING EAST SIDE ELEVATION

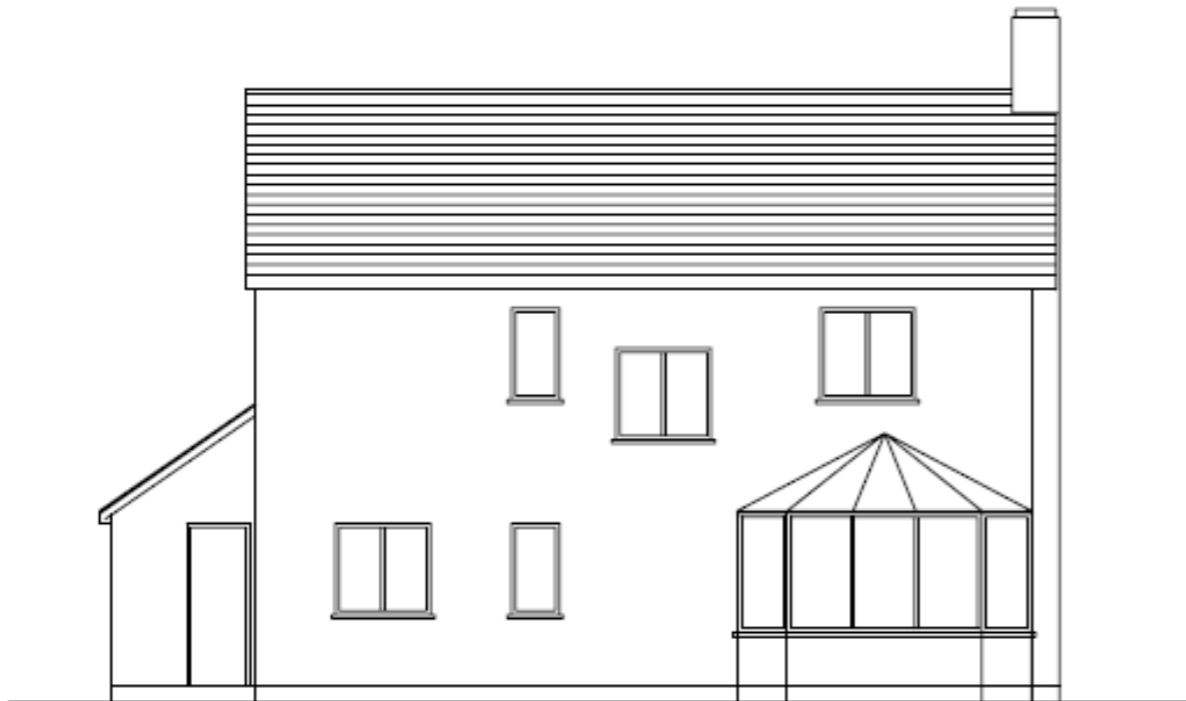


PRE EXISTING REAR ELEVATION

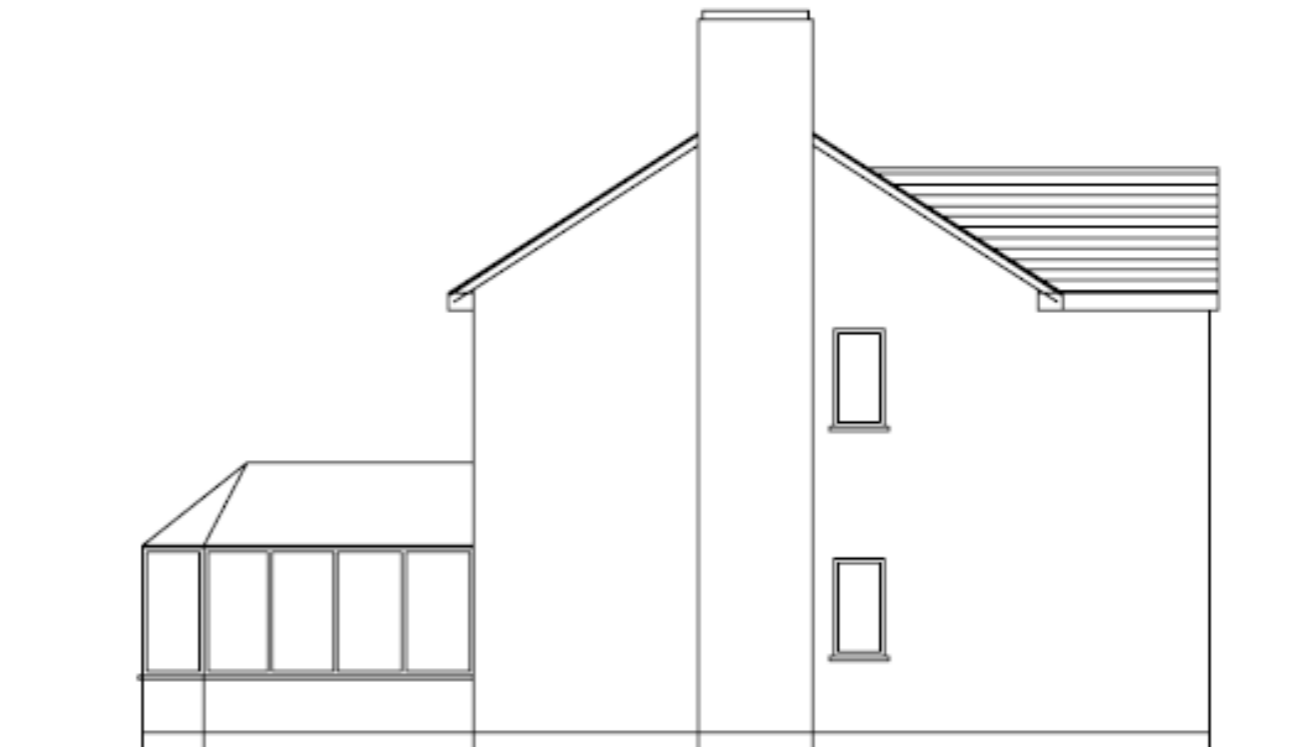

PRE EXISTING WEST SIDE ELEVATION

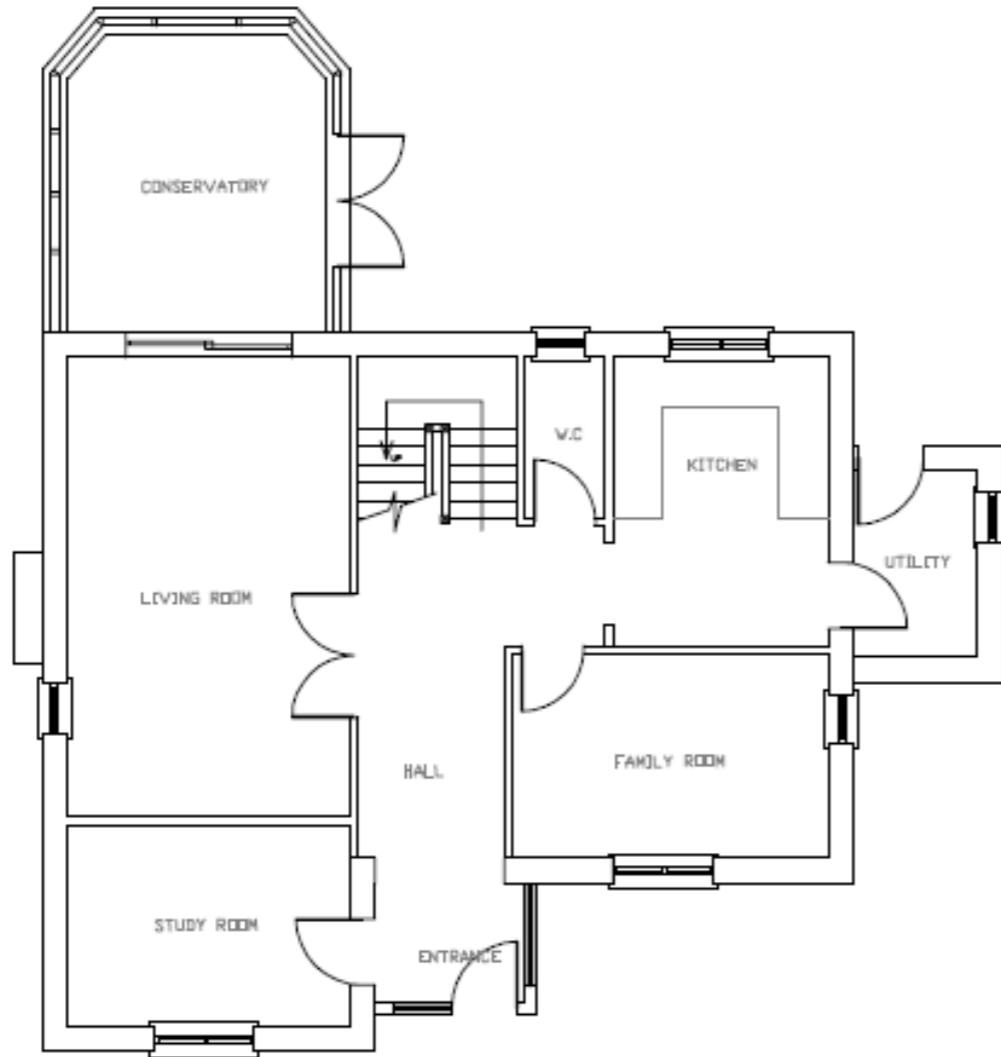


PRE EXISTING GROUND FLOOR

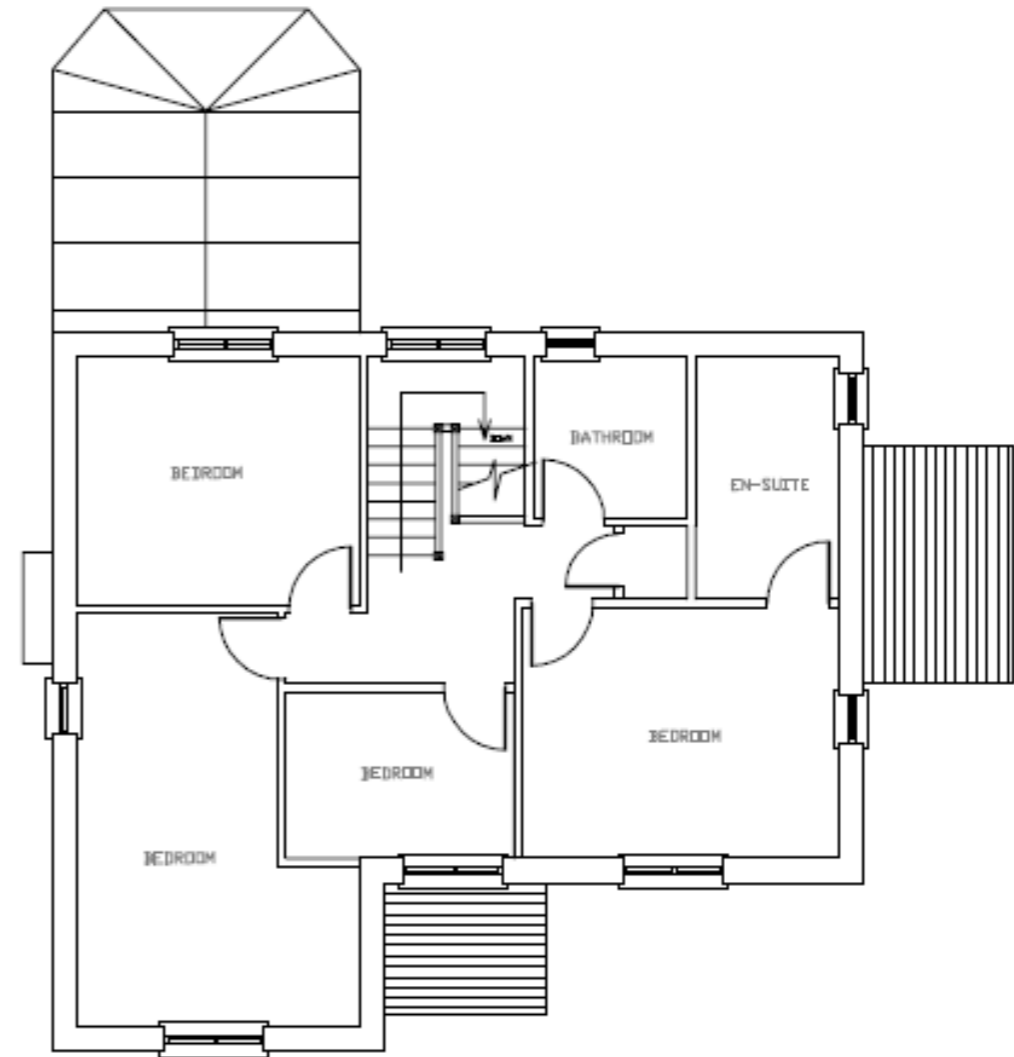

PRE EXISTING FIRST FLOOR




**APPROVED FRONT ELEVATION**  
(UNDER 23 /00463/HOU)

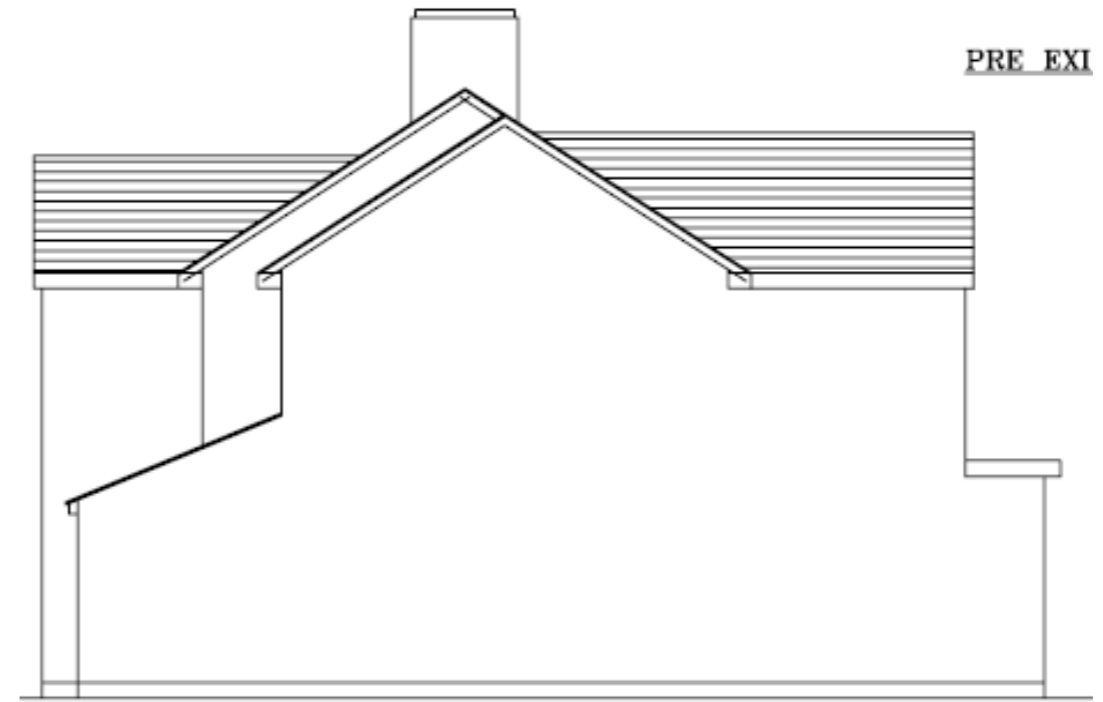


**APPROVED EAST SIDE ELEVATION**  
(UNDER 23 /00463/HOU)



**APPROVED REAR ELEVATION**  
(UNDER 23 /00463/HOU)

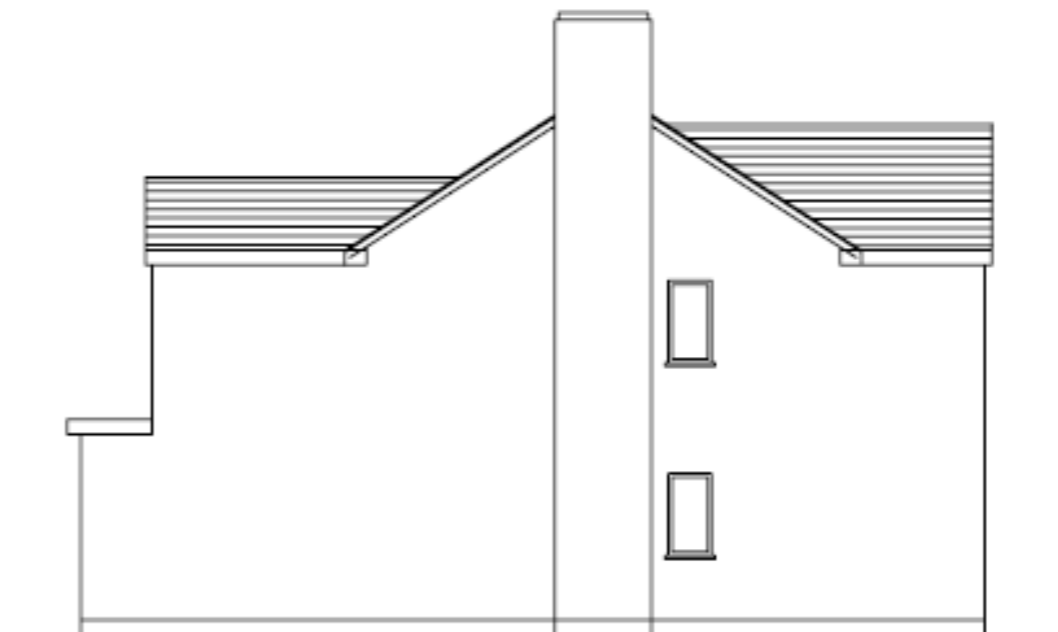


**APPROVED WEST SIDE ELEVATION**  
(UNDER 23 /00463/HOU)

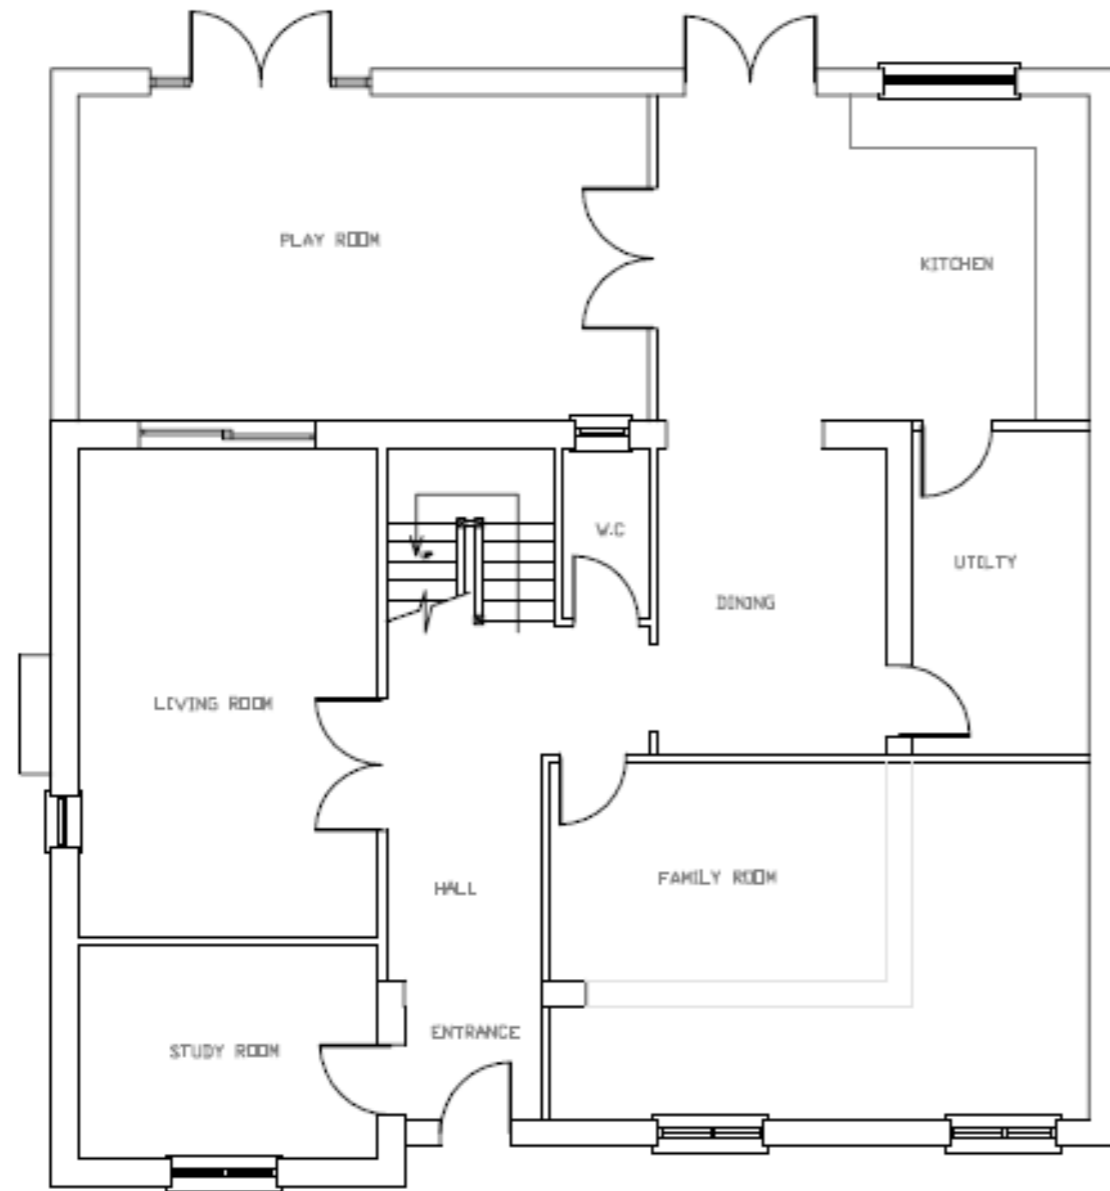

**APPROVED GROUND FLOOR**

(UNDER 23 /00463/HOU)

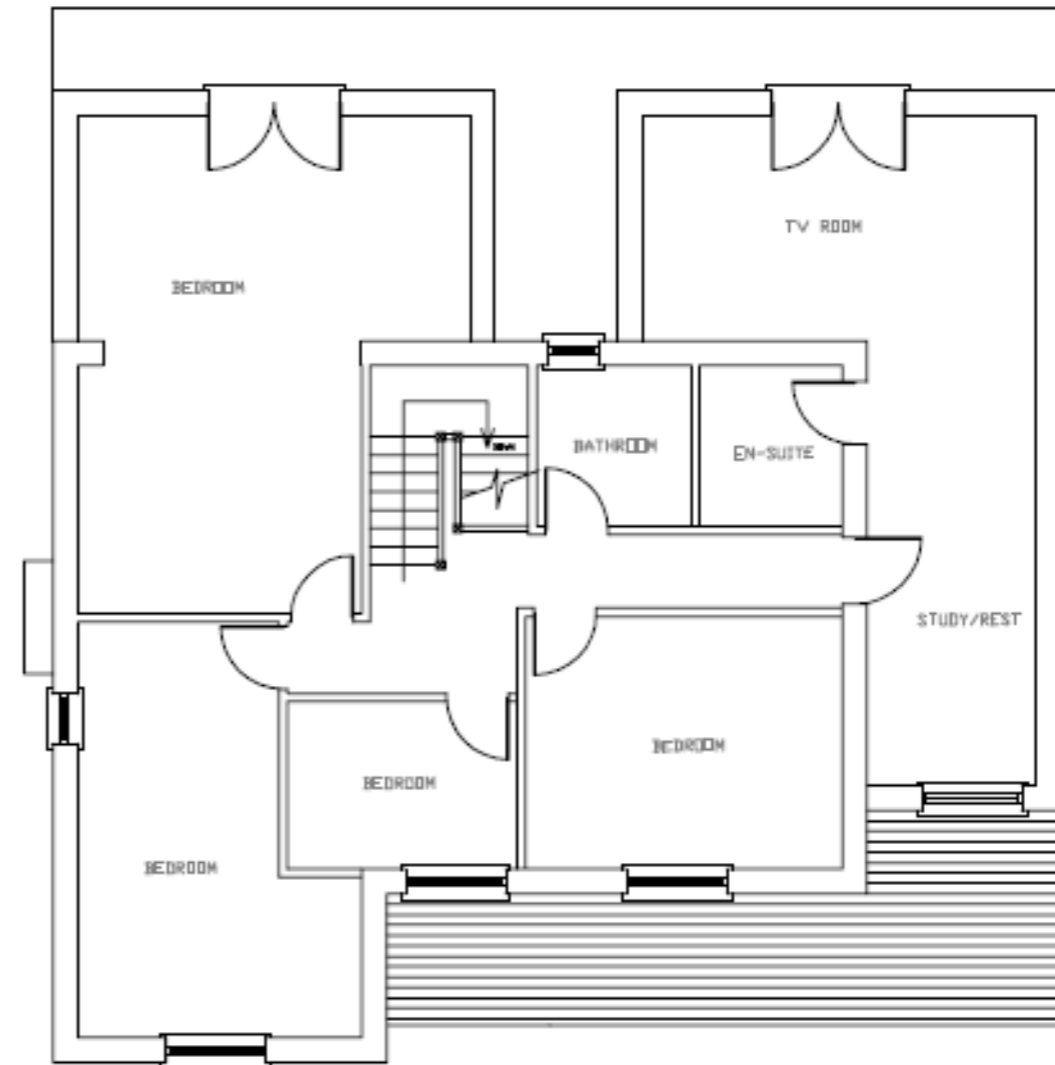


**APPROVED FIRST FLOOR**

(UNDER 23 /00463/HOU)



EXISTING FRONT ELEVATION


ATION

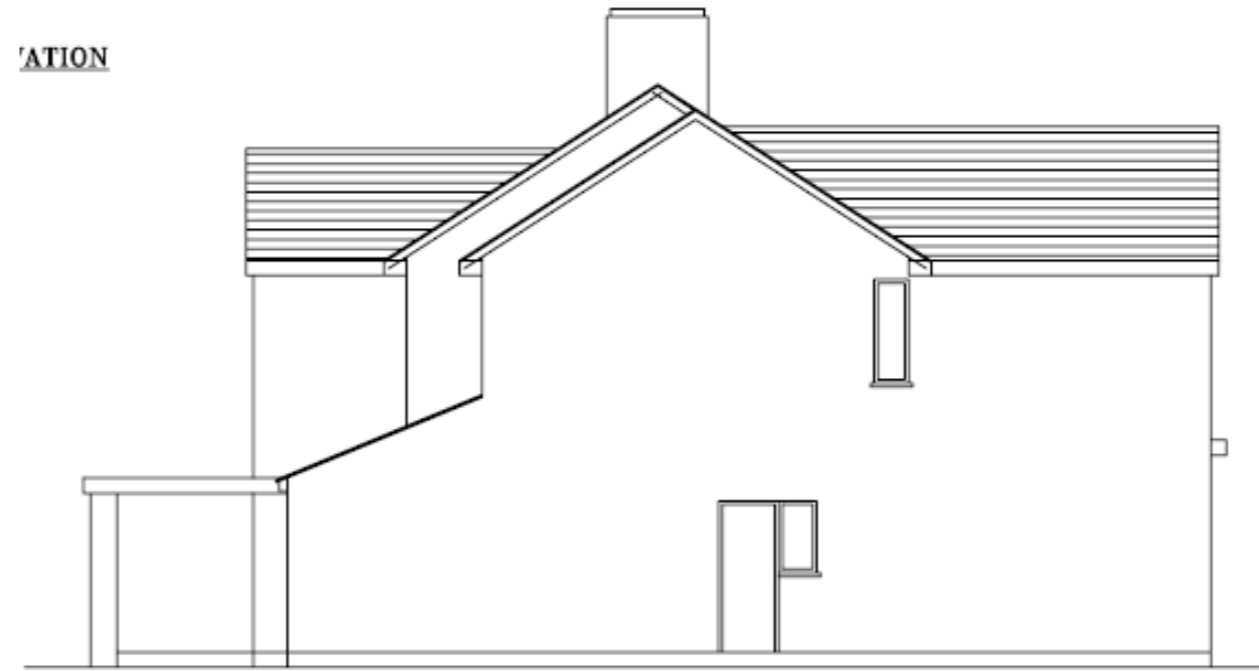

EXISTING EAST SIDE ELEVATION




EXISTING REAR ELEVATION

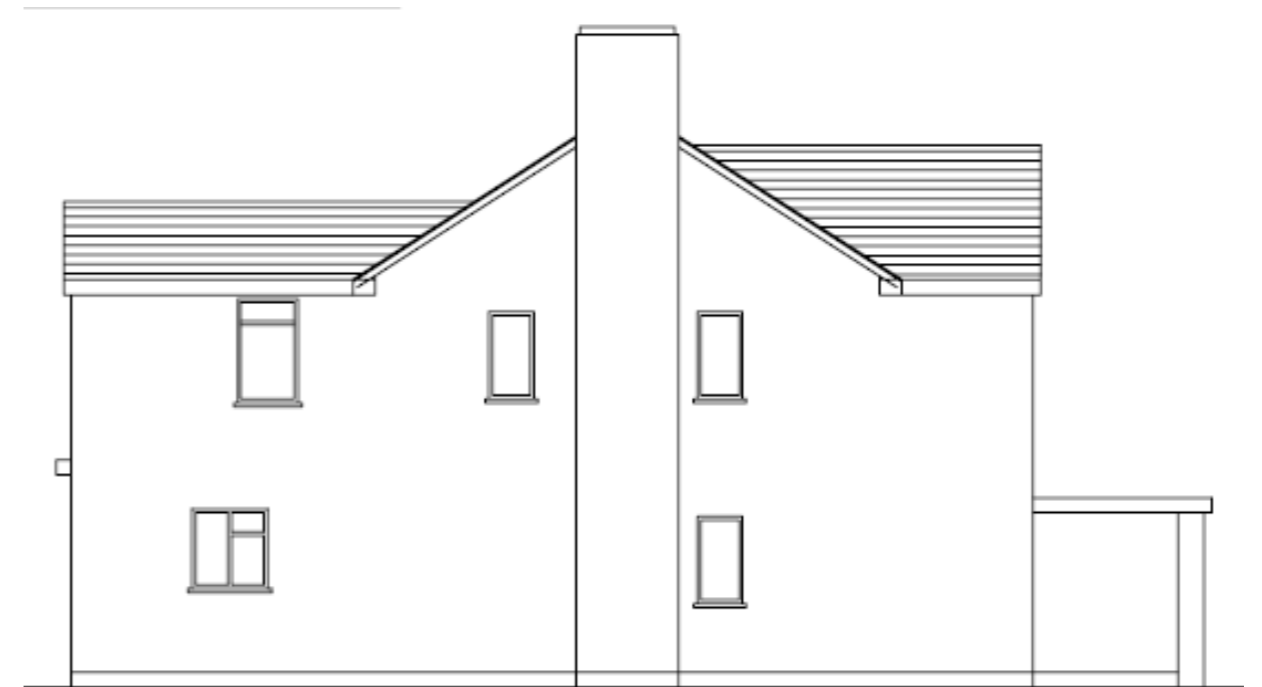


EXISTING WEST SIDE ELEVATION



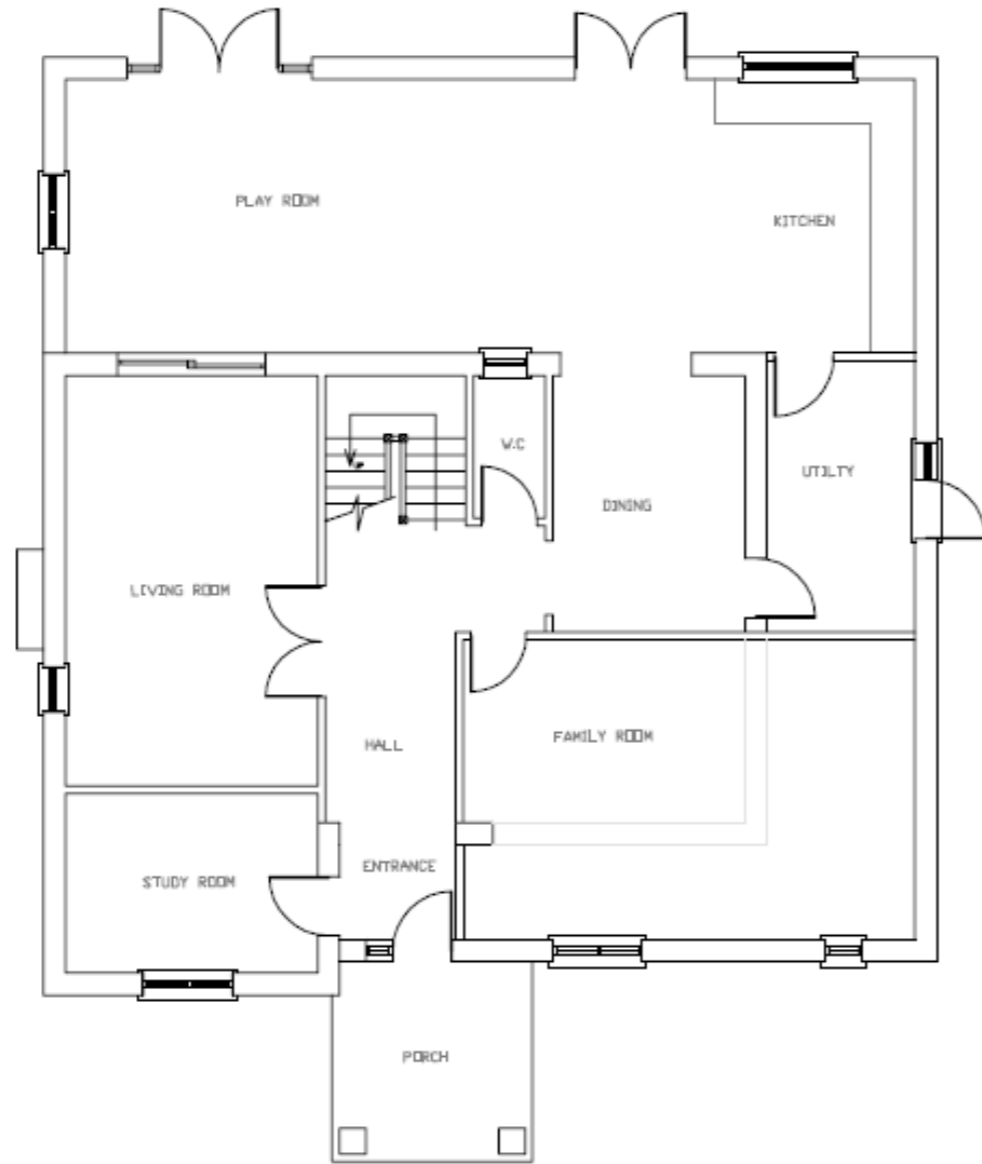

EXISTING GROUND FLOOR

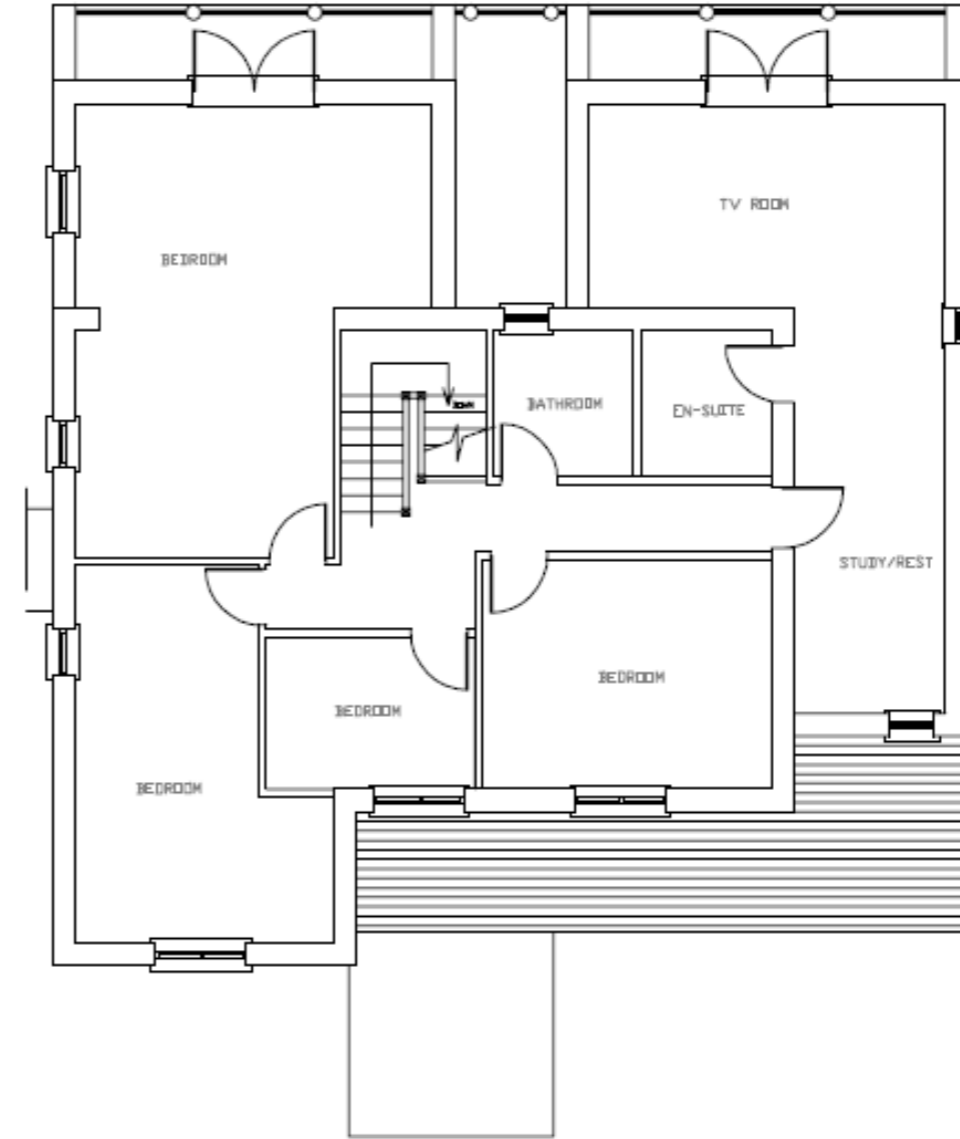

EXISTING FIRST FLOOR